


SQUARES: 30-3/8" W X 20-1/2" HIGH

276-1/2"

SLAB PROVIDED IS 30" X 80" = 32" RSO WIDE X 82-83" HIGH
(WILL BE CUT-DOWN TO FIT BETWEEN JAMB AND SILL (BY OTHER))

HIDDEN DOOR

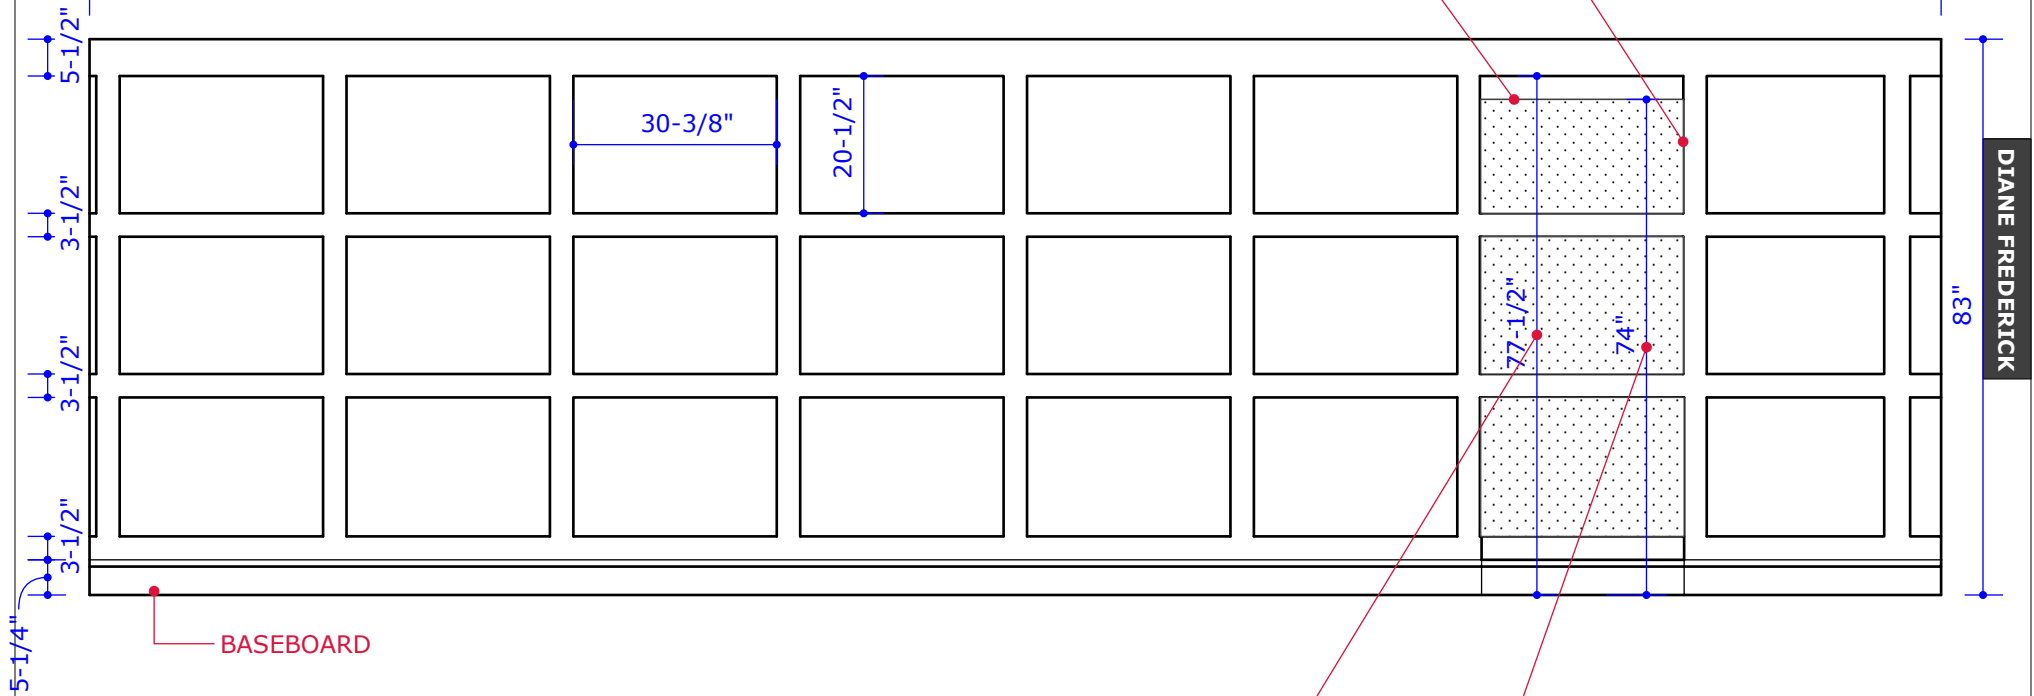

SUGGESTED HEIGHT = 80" H-RSO X 30"W-RSO

ACTUAL DOOR HEIGHT